


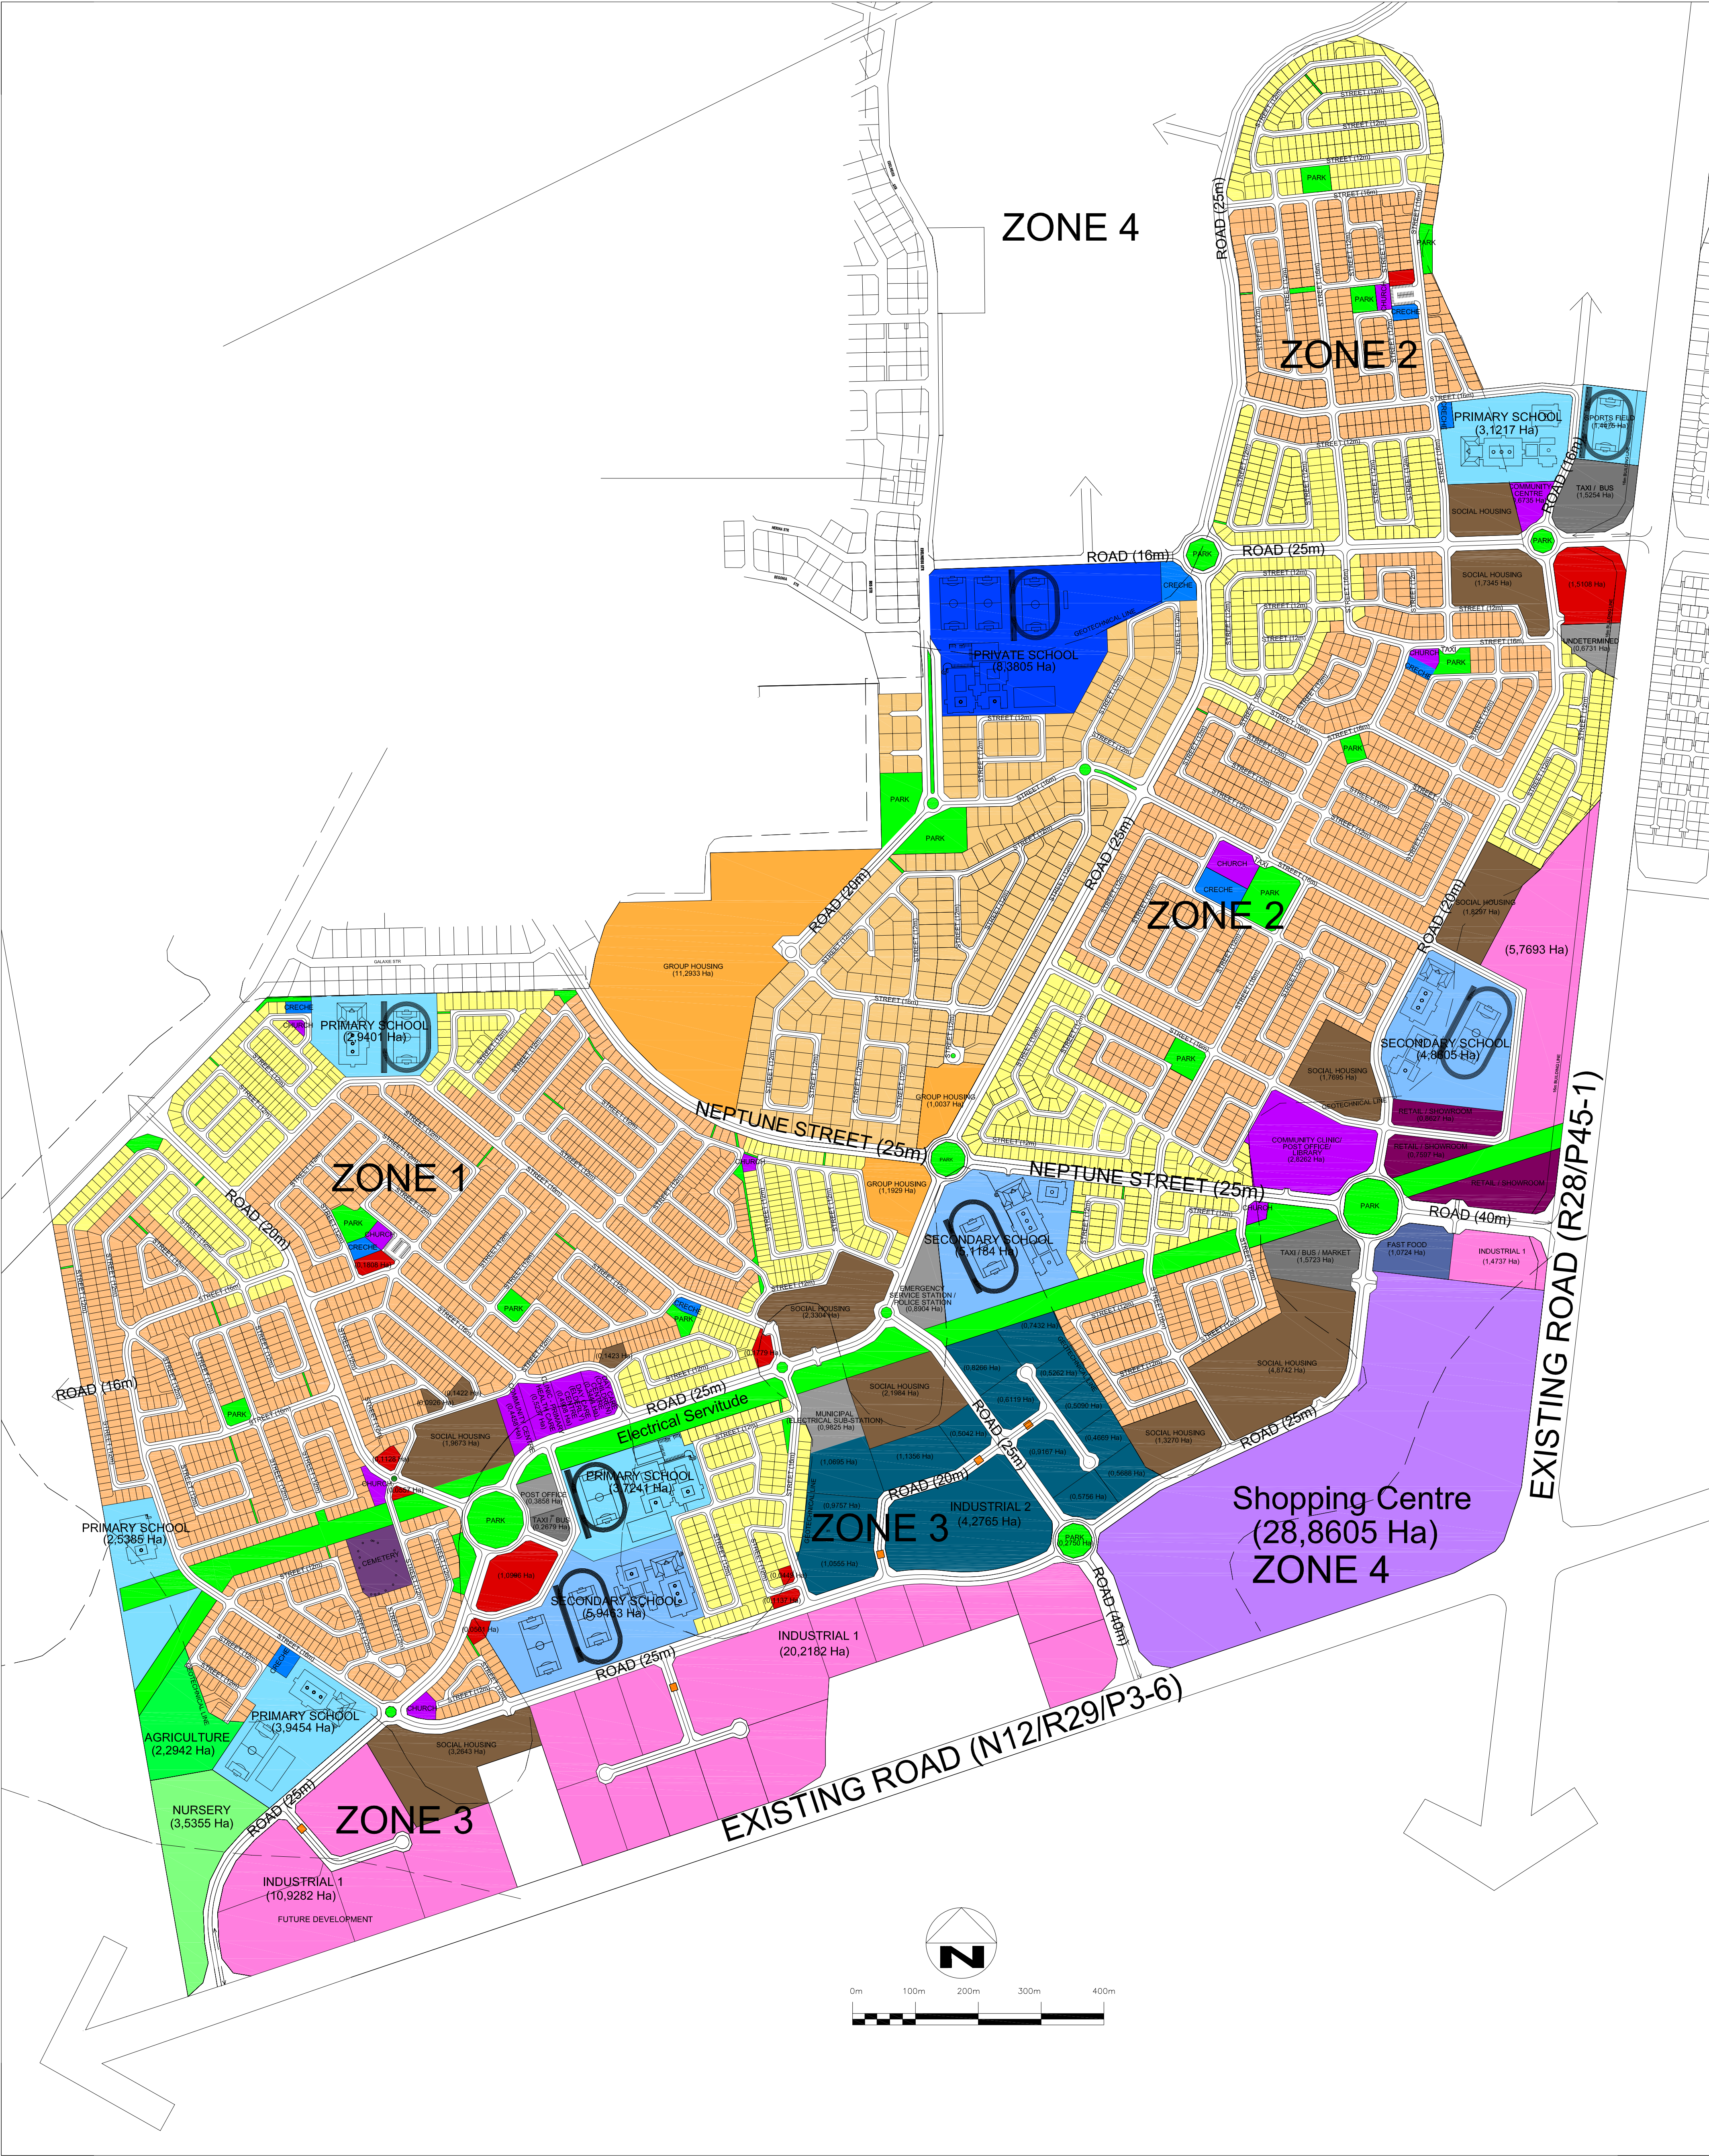

Do not scale dimensions from this drawing
Any errors, omissions and discrepancies to be
reported immediately

Revision	Description	Date
----------	-------------	------

LAND USE	
BONDED HOUSING	
SUBSIDISED HOUSING	
SOCIAL HOUSING	
MIDDLE INCOME HOUSING	
GROUP HOUSING	
BUSINESS	
SHOPPING CENTRE	
TAXI RANK / INFORMAL MARKET	
SECONDARY SCHOOL	
PRIMARY SCHOOL	
PRIVATE SCHOOL	
FAST FOOD	
INSTITUTIONAL	
CRECHE	
MUNICIPAL	
AGRICULTURE	
PUBLIC OPEN SPACE	
RETAIL/SHOWROOMS	
INDUSTRIAL 1	
INDUSTRIAL 2	
NURSERY	
GUARD HOUSE	
CEMETERY	

129 Jan Smuts Avenue, Parkwood, 2193
PO Box 87076, Houghton, 2041
Gauteng, South Africa
Tel: +27 11 880 0600 Fax: +27 11 880 0603
Email: info@ada.co.za Web: www.ada.co.za

ADA

Urban Design

Joanneke van
der Merwe
Project
Manager

Client
Crimson King

Project
Westonaria Borwa

Description
**Proposed Site Plan
Amendments**

Status
For Discussion

Scale
1:10000

Job number
001

Drawn
BE

Drawing number
001-01

Date
Feb 2013

Revision
F

Original size: 100mm

Copyright ADA Urban Design