


# TOWNSHIP: WESTONARIA BORWA (EXTENSIONS)

## LOCALITY MAP

1 : 50 000

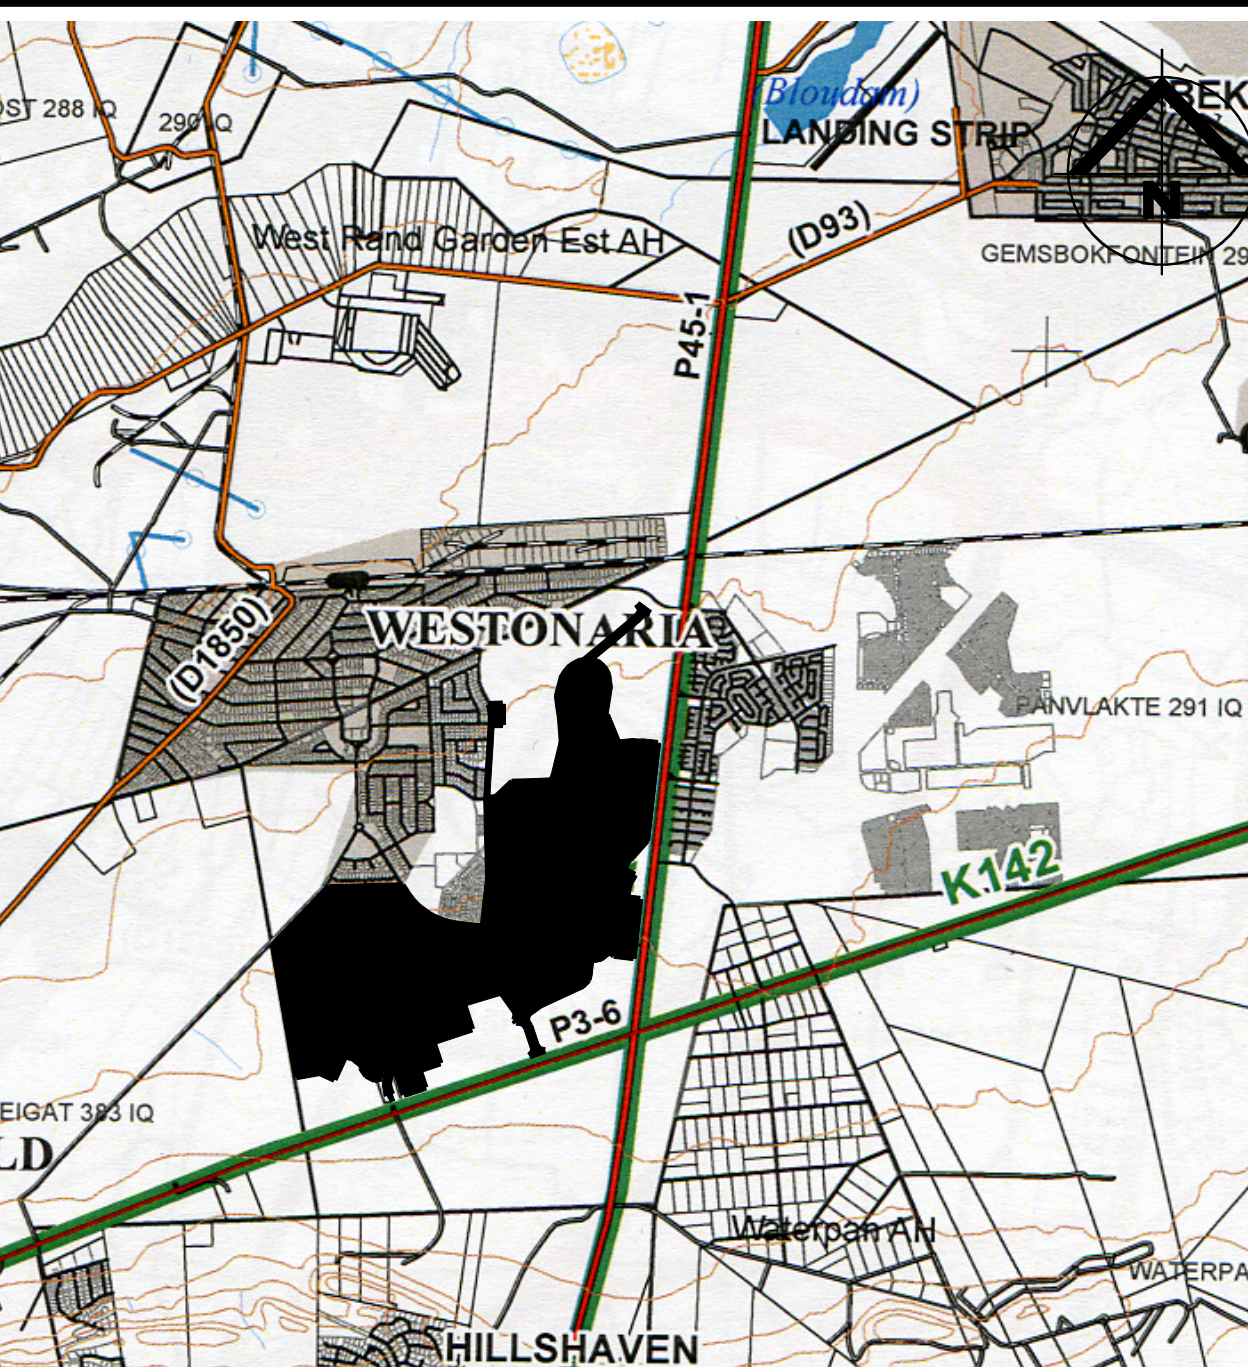


PLAN No: WESTONARIA BORWA / 5  
PLAN DATE: 10.12.2010

**LOCALITY:** SITUATED ON PART OF PORTIONS 26, 27 AND 28 OF THE FARM PANVLAKTE 291-IQ  
**REPRESENTED BY THE FIGURE A-B-C-D-E-F-G-H-J-K-L-M-N-O-P-Q-R-S-T-U-V-W-X-Y-Z-A1-B1-C1-D1-E1-F1-G1-H1-J1-K1-L1-M1-N1-O1-P1-Q1-R1-S1-T1-U1-V1-W1-X1-Y1-Z1-A2-B2-C2-D2-E2-F2-G2-H2-J2-K2-L2-M2-N2-O2-P2-Q2-R2-S2-T2-U2-V2-W2-X2-Y2-Z2-A3-B3-C3-D3-E3-F3-G3-H3-J3-K3-L3-M3-N3-O3-P3-Q3-R3-S3-T3-U3-V3-W3-X3-Y3-Z3-A4-B4-C4-D4-E4-F4-G4-H4-J4-K4-L4-M4-N4-O4-P4-Q4-R4-S4-T4-U4-V4-W4-X4-Y4-Z4-A5-B5-C5-A**

**LOCAL AUTHORITY:** WESTONARIA LOCAL MUNICIPALITY  
**DISTRICT:** WEST RAND

## GEOTECHNICAL ZONES

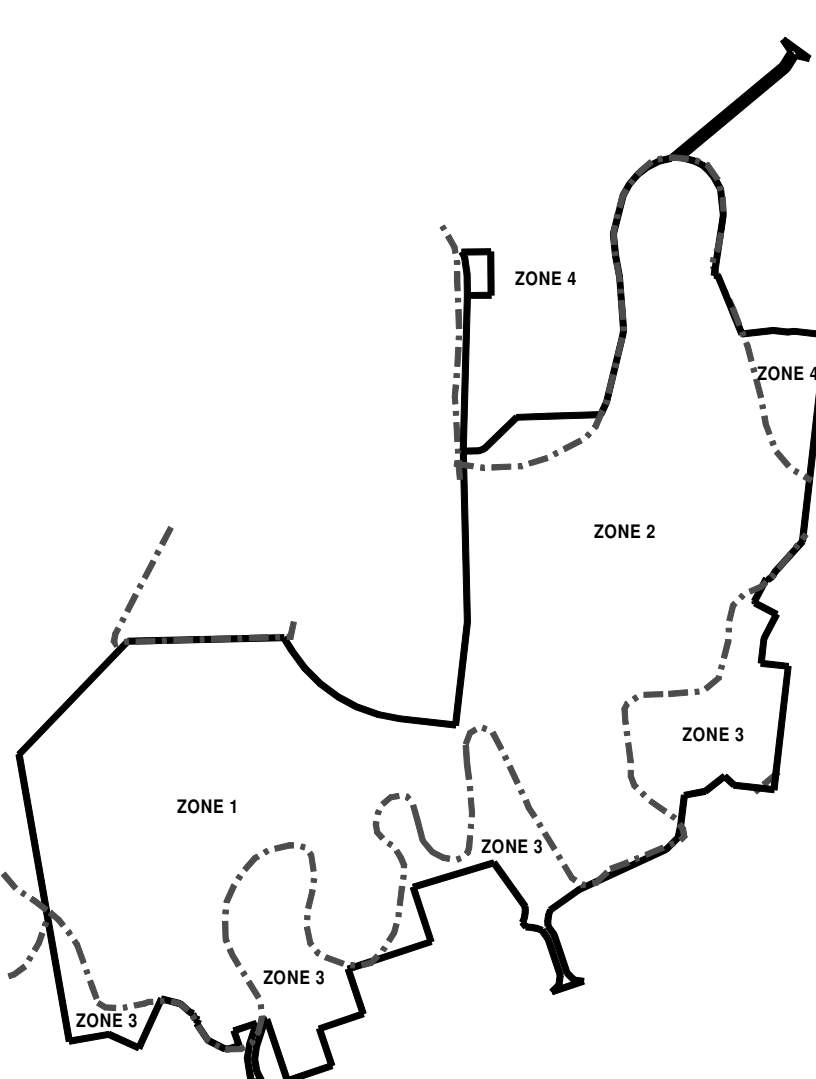

**GEOTECHNICAL NOTE**  
THIS IS TO CERTIFY THAT THE TOWNSHIP LAYOUT ON THE PLAN IS IN ACCORDANCE WITH THE PROVISIONS AND RECOMMENDATIONS AS SET OUT IN THE GEOTECHNICAL REPORT (INTRA CONSULT REPORT R7058) FOR THE PROPOSED TOWNSHIP OF WESTONARIA BORWA.

| DOLOMITE STABILITY ZONE | APPROPRIATE DEVELOPMENT   |
|-------------------------|---|
| ZONE 1                  | MAY BE UTILISED FOR RESIDENTIAL DEVELOPMENT UP TO 40 TO 60 UNITS/HA, COMMERCIAL LIGHT DRY INDUSTRIAL OR AGRICULTURAL USE, DEVELOPMENT SUBJECT TO APPLICATION OF FOUNDATION AND WATER PRECAUTIONARY MEASURES APPLY.                                                    |
| ZONE 2                  | MAY BE UTILISED FOR RESIDENTIAL DEVELOPMENT, COMMERCIAL LIGHT DRY INDUSTRIAL OR AGRICULTURAL USE, DEVELOPMENT SUBJECT TO APPLICATION OF FOUNDATION AND WATER PRECAUTIONARY MEASURES APPLY. MINIMUM RESIDENTIAL STAND SIZES ARE 300 SQUARE METRES (15 TO 22 UNITS/HA). |
| ZONE 3 & 4              | SPECIAL COMMERCIAL OR LIGHT INDUSTRIAL USES WITH FURTHER DETAILED INVESTIGATIONS AND STRINGENT RISK MANAGEMENT.   |

**FLOOD LINE CERTIFICATION**  
I HEREBY CERTIFY THAT IN TERMS OF THE REQUIREMENTS OF SECTION 144 OF THE WATER ACT, 1938 (ACT 36 OF 1938), THIS PROPOSED TOWNSHIP IS NOT AFFECTED BY A FLOODLINE WITH AN EXPECTANT FREQUENCY OF 1:50 YEARS NOR 1:100 YEARS.

## HOUSING TYPES:

|                              | SIZE          | # OF ERVEN       | % (BID. 5000/10000) |
|------------------------------|---------------|------------------|---------------------|
| MIDDLE INCOME HOUSING        | ± 600m²       | 204 ERVEN        | 3.93%               |
| BONDED HOUSING               | ± 1200m²      | 2011 ERVEN       | 45.04%              |
| FULLY SUBSIDIZED HOUSING     | ± 225m²-315m² | 2838 ERVEN       | 50.03%              |
| SOCIAL/INSTITUTIONAL HOUSING | 500m²         | 439 UNITS        |                     |
|                              | TOTAL         | 5073 ERVEN/UNITS | 100.00%             |

**GENERAL NOTE**  
1. ALL DIMENSIONS AND AREAS ARE APPROXIMATE PENDING FINAL SURVEY  
**CONTOURS:** SUPPLIED BY JOZE MALETA LAND SURVEYORS  
0.5m INTERVALS  
DATUM: SEA LEVEL  
WGS 27  
2. THE CONTOURS ARE IN ACCORDANCE WITH REGULATION 18(1) OF THE TOWN-PLANNING AND TOWNSHIPS ORDINANCE, 1986.  
3. --- INDICATES A GEOTECHNICAL ZONE LINE.  
4. --- INDICATES A LINE OF NO ACCESS.  
5. --- INDICATES A BUILDING RESTRICTION LINE.  
6. --- INDICATES A SERVITUDE.  
7. RES 1 ERVEN IN ZONE 1 ARE A MINIMUM OF 200m² IN EXTENT.  
8. RES 1 ERVEN IN ZONE 2 ARE A MINIMUM OF 300m² IN EXTENT.

**SERVITUDE NOTE**  
1. ALL PRIVATE OPEN SPACE ERVEN ARE SUBJECT TO A GENERAL SERVITUDE FOR MUNICIPAL & ELECTRICAL SERVICES.  
2. ERV 5599 IS SUBJECT TO ROW SERVITUDE IN FAVOUR OF ERV 5547.  
3. ERVEN 2063, 2065, 2302, 3255, 3875, 3884-3907, 4053, 4054, 4473, 4475, 4476, 4930, 4931 AND 5010 ARE SUBJECT TO A LINE OF NO ACCESS.  
4. ERVEN 1253, 1588, 1855, 3135, 4642, 4643, 5040, 5041, 5435, 5402, 5403 AND 5598 ARE SUBJECT TO A BUILDING RESTRICTION SERVITUDE.  
5. ERVEN 1591, 3046, 3307, 3308, 3309, 4472, 4929, 4930, 5291-5293, 5598, 5600 AND 5601 ARE SUBJECT TO AN EXISTING ELECTRICAL SERVITUDE.  
5. ERVEN 996, 1410, 1573-1575, 5517-5521, 5538, 5599 AND 5600 ARE SUBJECT TO AN EXISTING SEWER & WATER SERVITUDE (SG NR. A1133/2004).



6. ERVEN 114, 592-603, 652, 653, 657-663, 779-790, 843-849, 1449-1460, 1509-1514, 1563, 1564, 1570, 1579, 5604-5613, 5665-5675, 6719-6729 AND 5814-5816 ARE SUBJECT TO A WATER PIPELINE SERVITUDE.  
7. ERVEN 2065, 2302, 3875, 3884-3907, 4053, 4054, 4473, 4476, 4930, 4931 AND 5010 ARE SUBJECT TO A 16m BUILDING LINE.

## ROADS

- ROAD RESERVE WIDTHS ARE INDICATED ON THE LAYOUT PLAN.
- SPLAYS ON CLASS 5 STREETS (12m ROAD RESERVE) ARE 5X5
- SPLAYS ON CLASS 4 AND 3 STREETS ARE 10X10

## PAN HANDLES

- PAN HANDLES ARE A MINIMUM OF 3m WIDE.

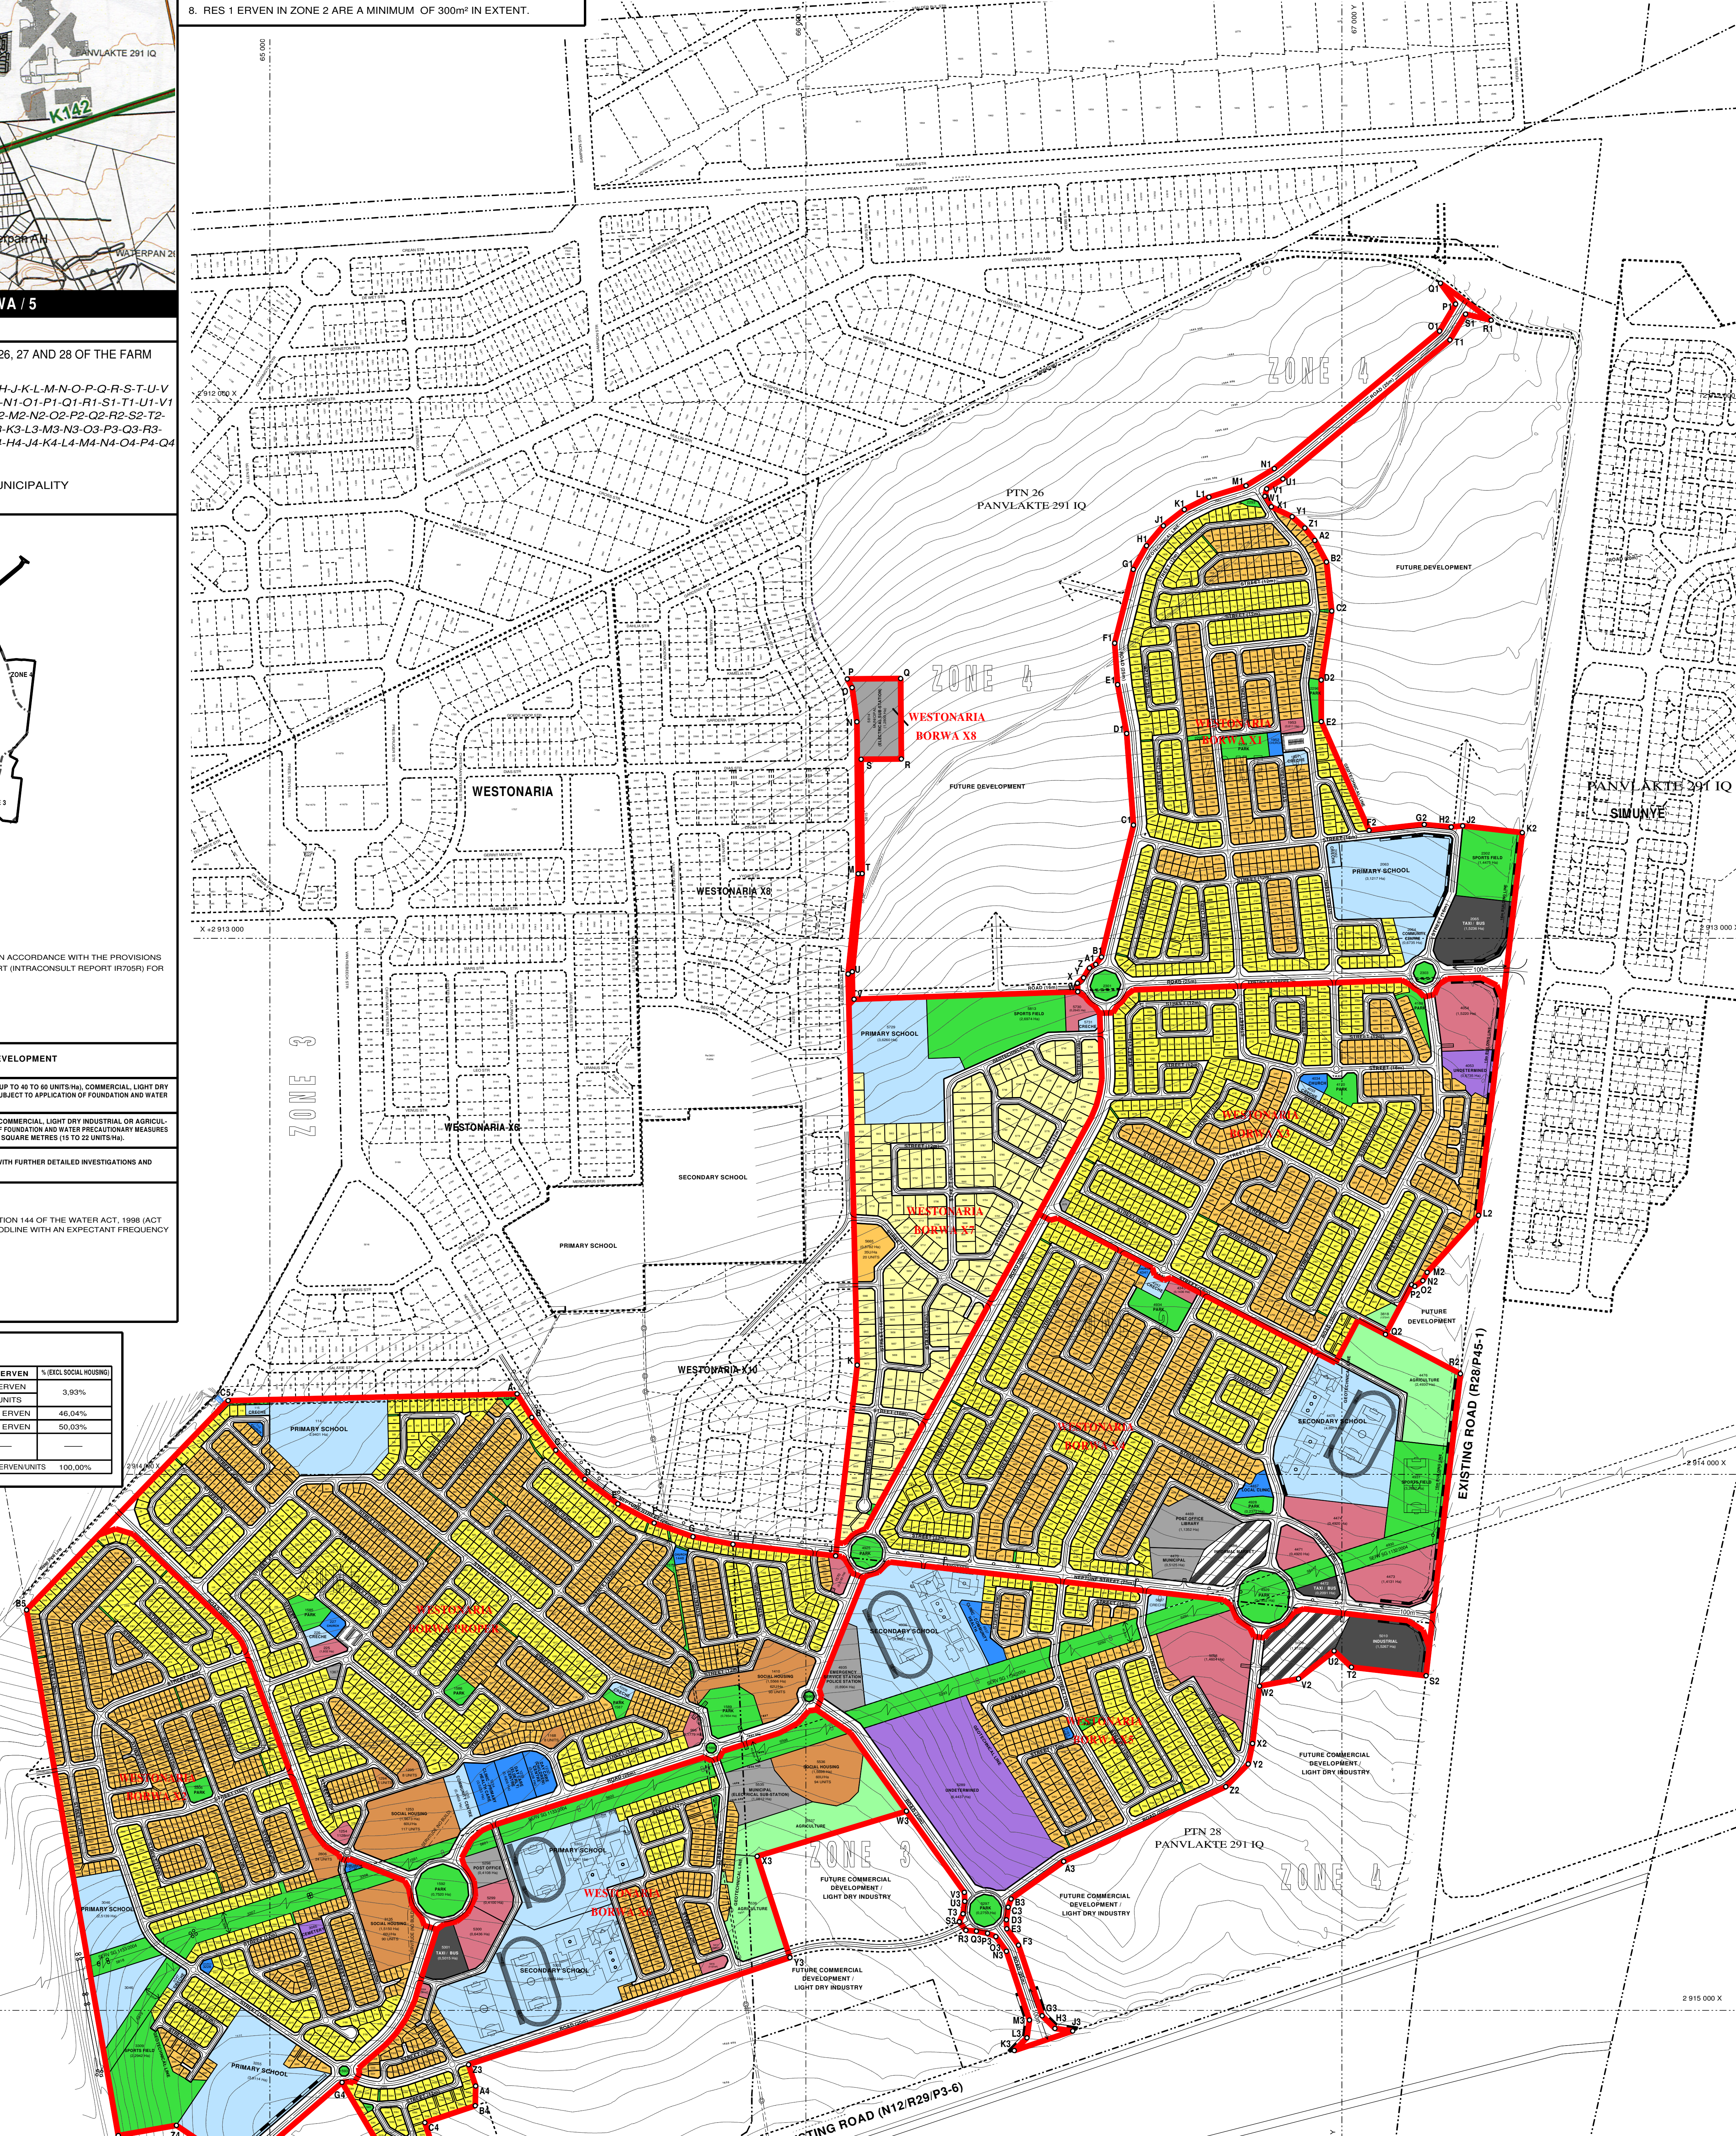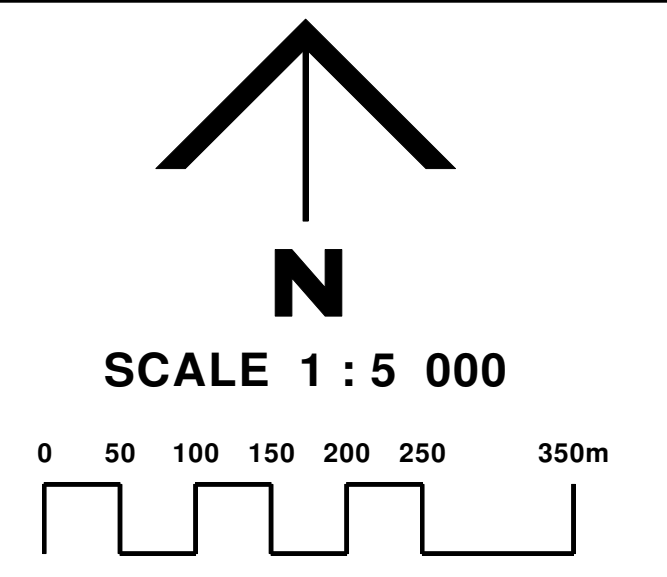

**Crimson King DEVELOPMENTS**  
CRIMSON KING PROPERTIES 351 (PTY) LTD T/A

**velocity**  
TOWN PLANNING & PROJECT MANAGEMENT CC  
PO Box 39567  
MORELETAPARK  
0044  
21 Oakliffe Avenue  
HAZELWOOD  
Tel: (086) 186 9675  
Fax: (086) 578 6886  
E-mail: info@velocitytownplanning.co.za

| LAND USE: (WESTONARIA BORWA PROPER TO WESTONARIA BORWA EXTENSION 8)                                                |   |                 |                        |                         |                    |   |
|---|---|-----------------|------------------------|-------------------------|--------------------|---|
| USE ZONE/<br>RESERVATION                                                                                           | ERV NUMBERS   | No. OF<br>ERVEN | MIN STAND<br>SIZE (m²) | AVERAGE<br>ERF SIZE(m²) | TOTAL<br>AREA (ha) | % |
|  RESIDENTIAL 1 (DWELLING-ERF) | 1-112, 118-204, 228-249, 287-307, 309-317, 328-331, 338-343, 348-353, 358-363, 11268-11273, 1127 |                 |                        |                         |                    |   |