




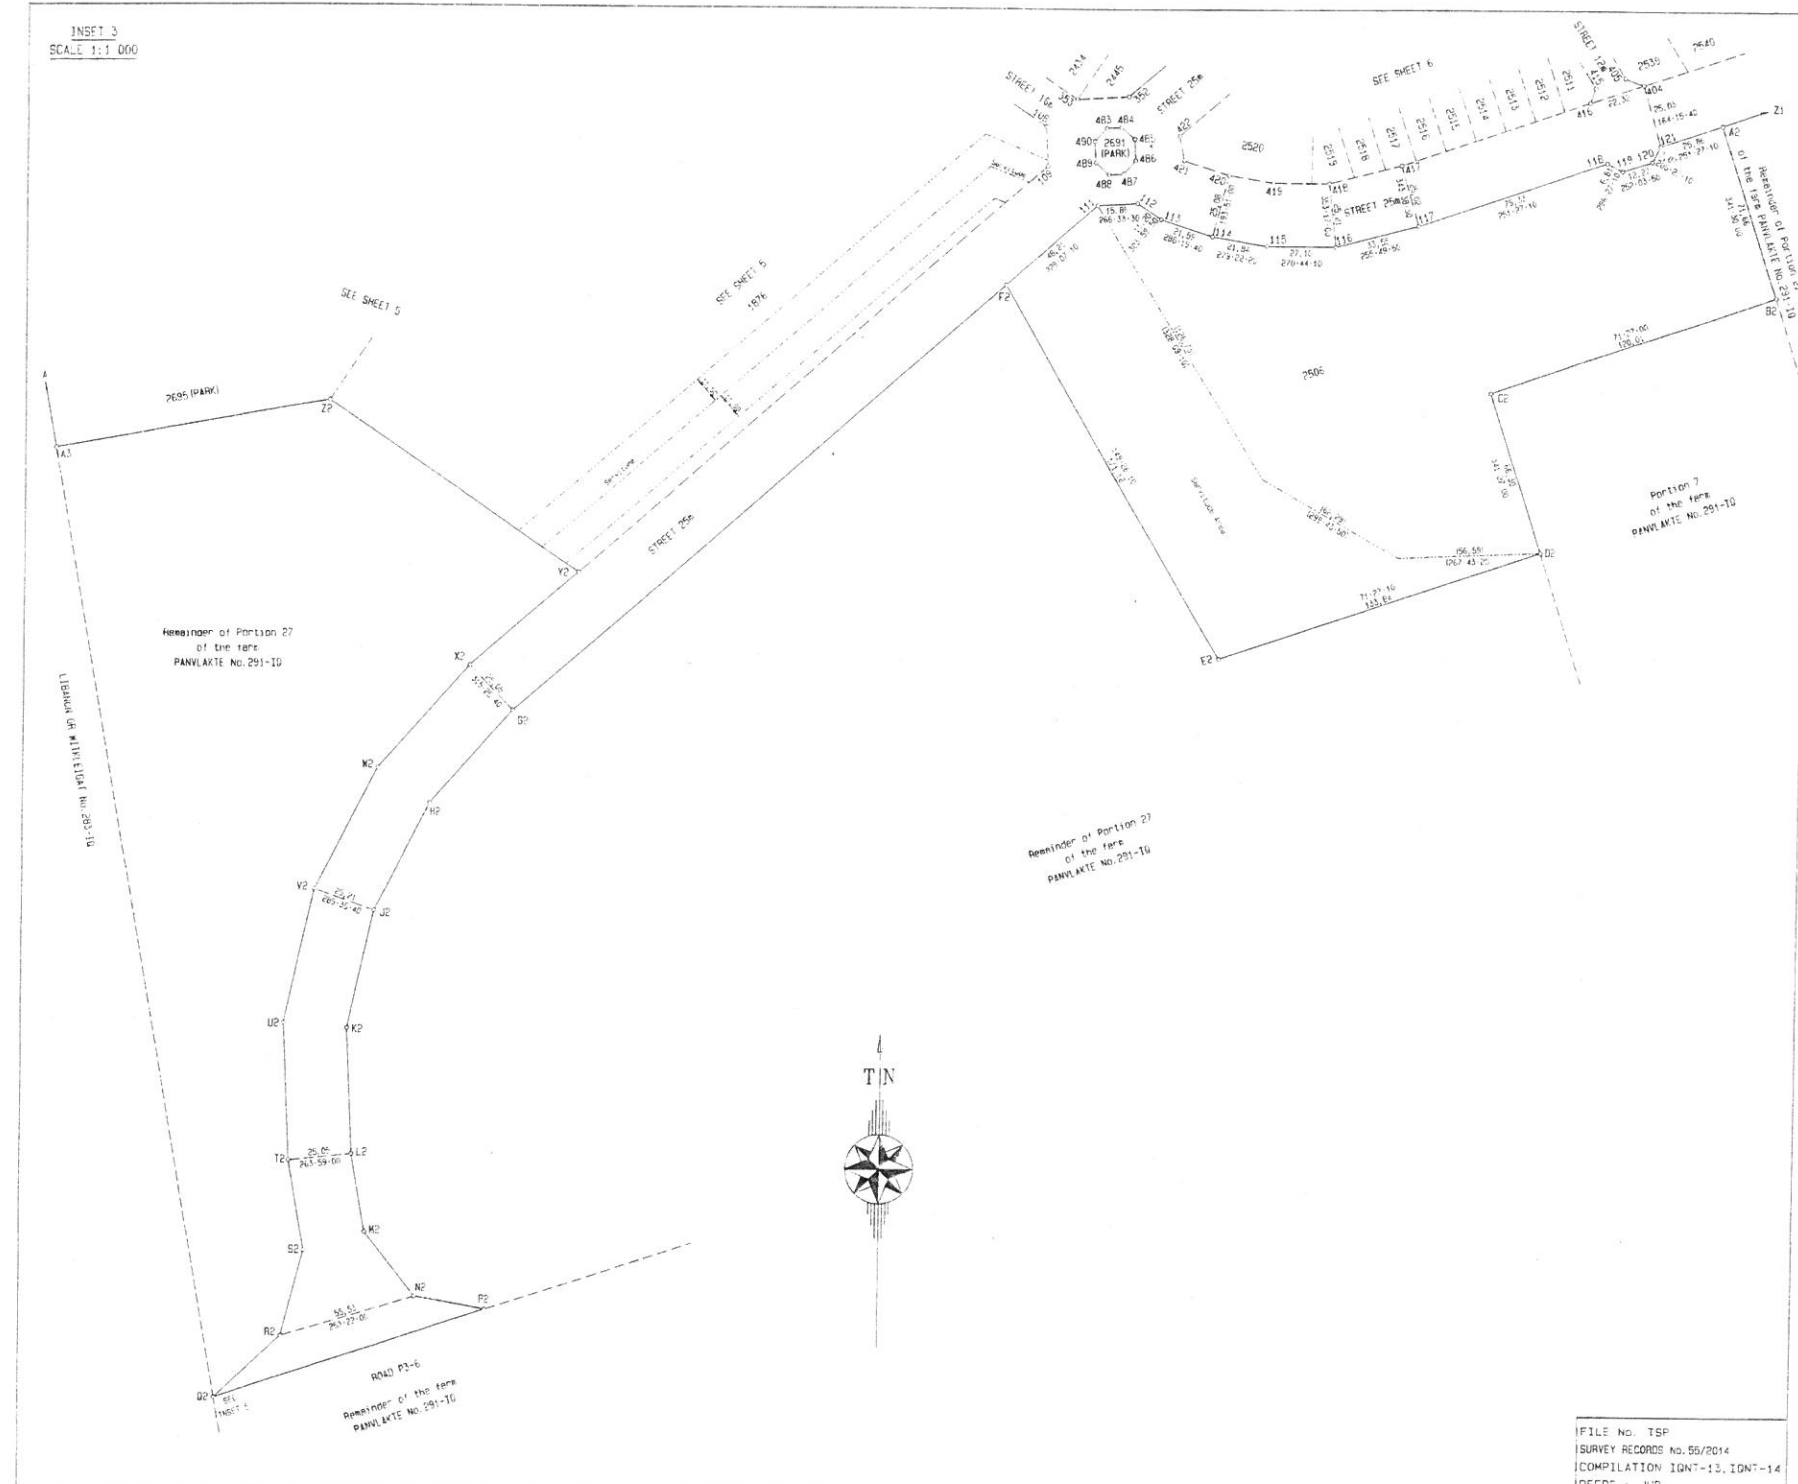

(CONSISTING OF 7 SHEETS)
OF THE TOWNSHIP

WESTONARIA BORWA EXTENSION 1

Province : Gauteng
SCALE 1:600



Surveyed in August 2011, November
and December 2012 by *me*

Male

J. Maletis PLS0366
Professional Land Surveyor

FILE NO. TSP
SURVEY RECORDS NO. 55/2014
COMPILATION IQNT-13, IQNT-14
DEEDS : JHB

S.G. No. 140/2014
SHEET 4
APPROVED
for Surveyor-General
DATE: 05.07

GENERAL PLAN
(CONSISTING OF 7 SHEETS)
OF THE TOWNSHIP
WESTONARIA BORWA EXTENSION 1

PROVINCE: GAUTENG
SCALE: 1:500



CHRIS HANI STREET 10m

WESTONARIA BORWA TOWNSHIP






Surveyed in August 2011, November
and December 2012 by me

Malet

J. Malet PL50368
Professional Land Surveyor

FILE NO.: TSP
SURVEY RECORD NO.: 55/2014
COMPILATION: IGNT-13, IGNT-14
DEEDS: JHE

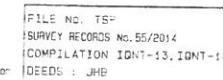

S.G. No. 140/2014
SHEET 6
Approved
[Signature]
for Surveyor-General
2014-03-07



GENERAL PLAN

(CONSISTING OF 7 SHEETS)
OF THE TOWNSHIP

WESTONARIA BORWA EXTENSION 1

Province : Gauteng
SCALE 1:600

WESTONARIA BORWA TOWNSHIP

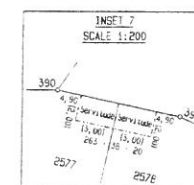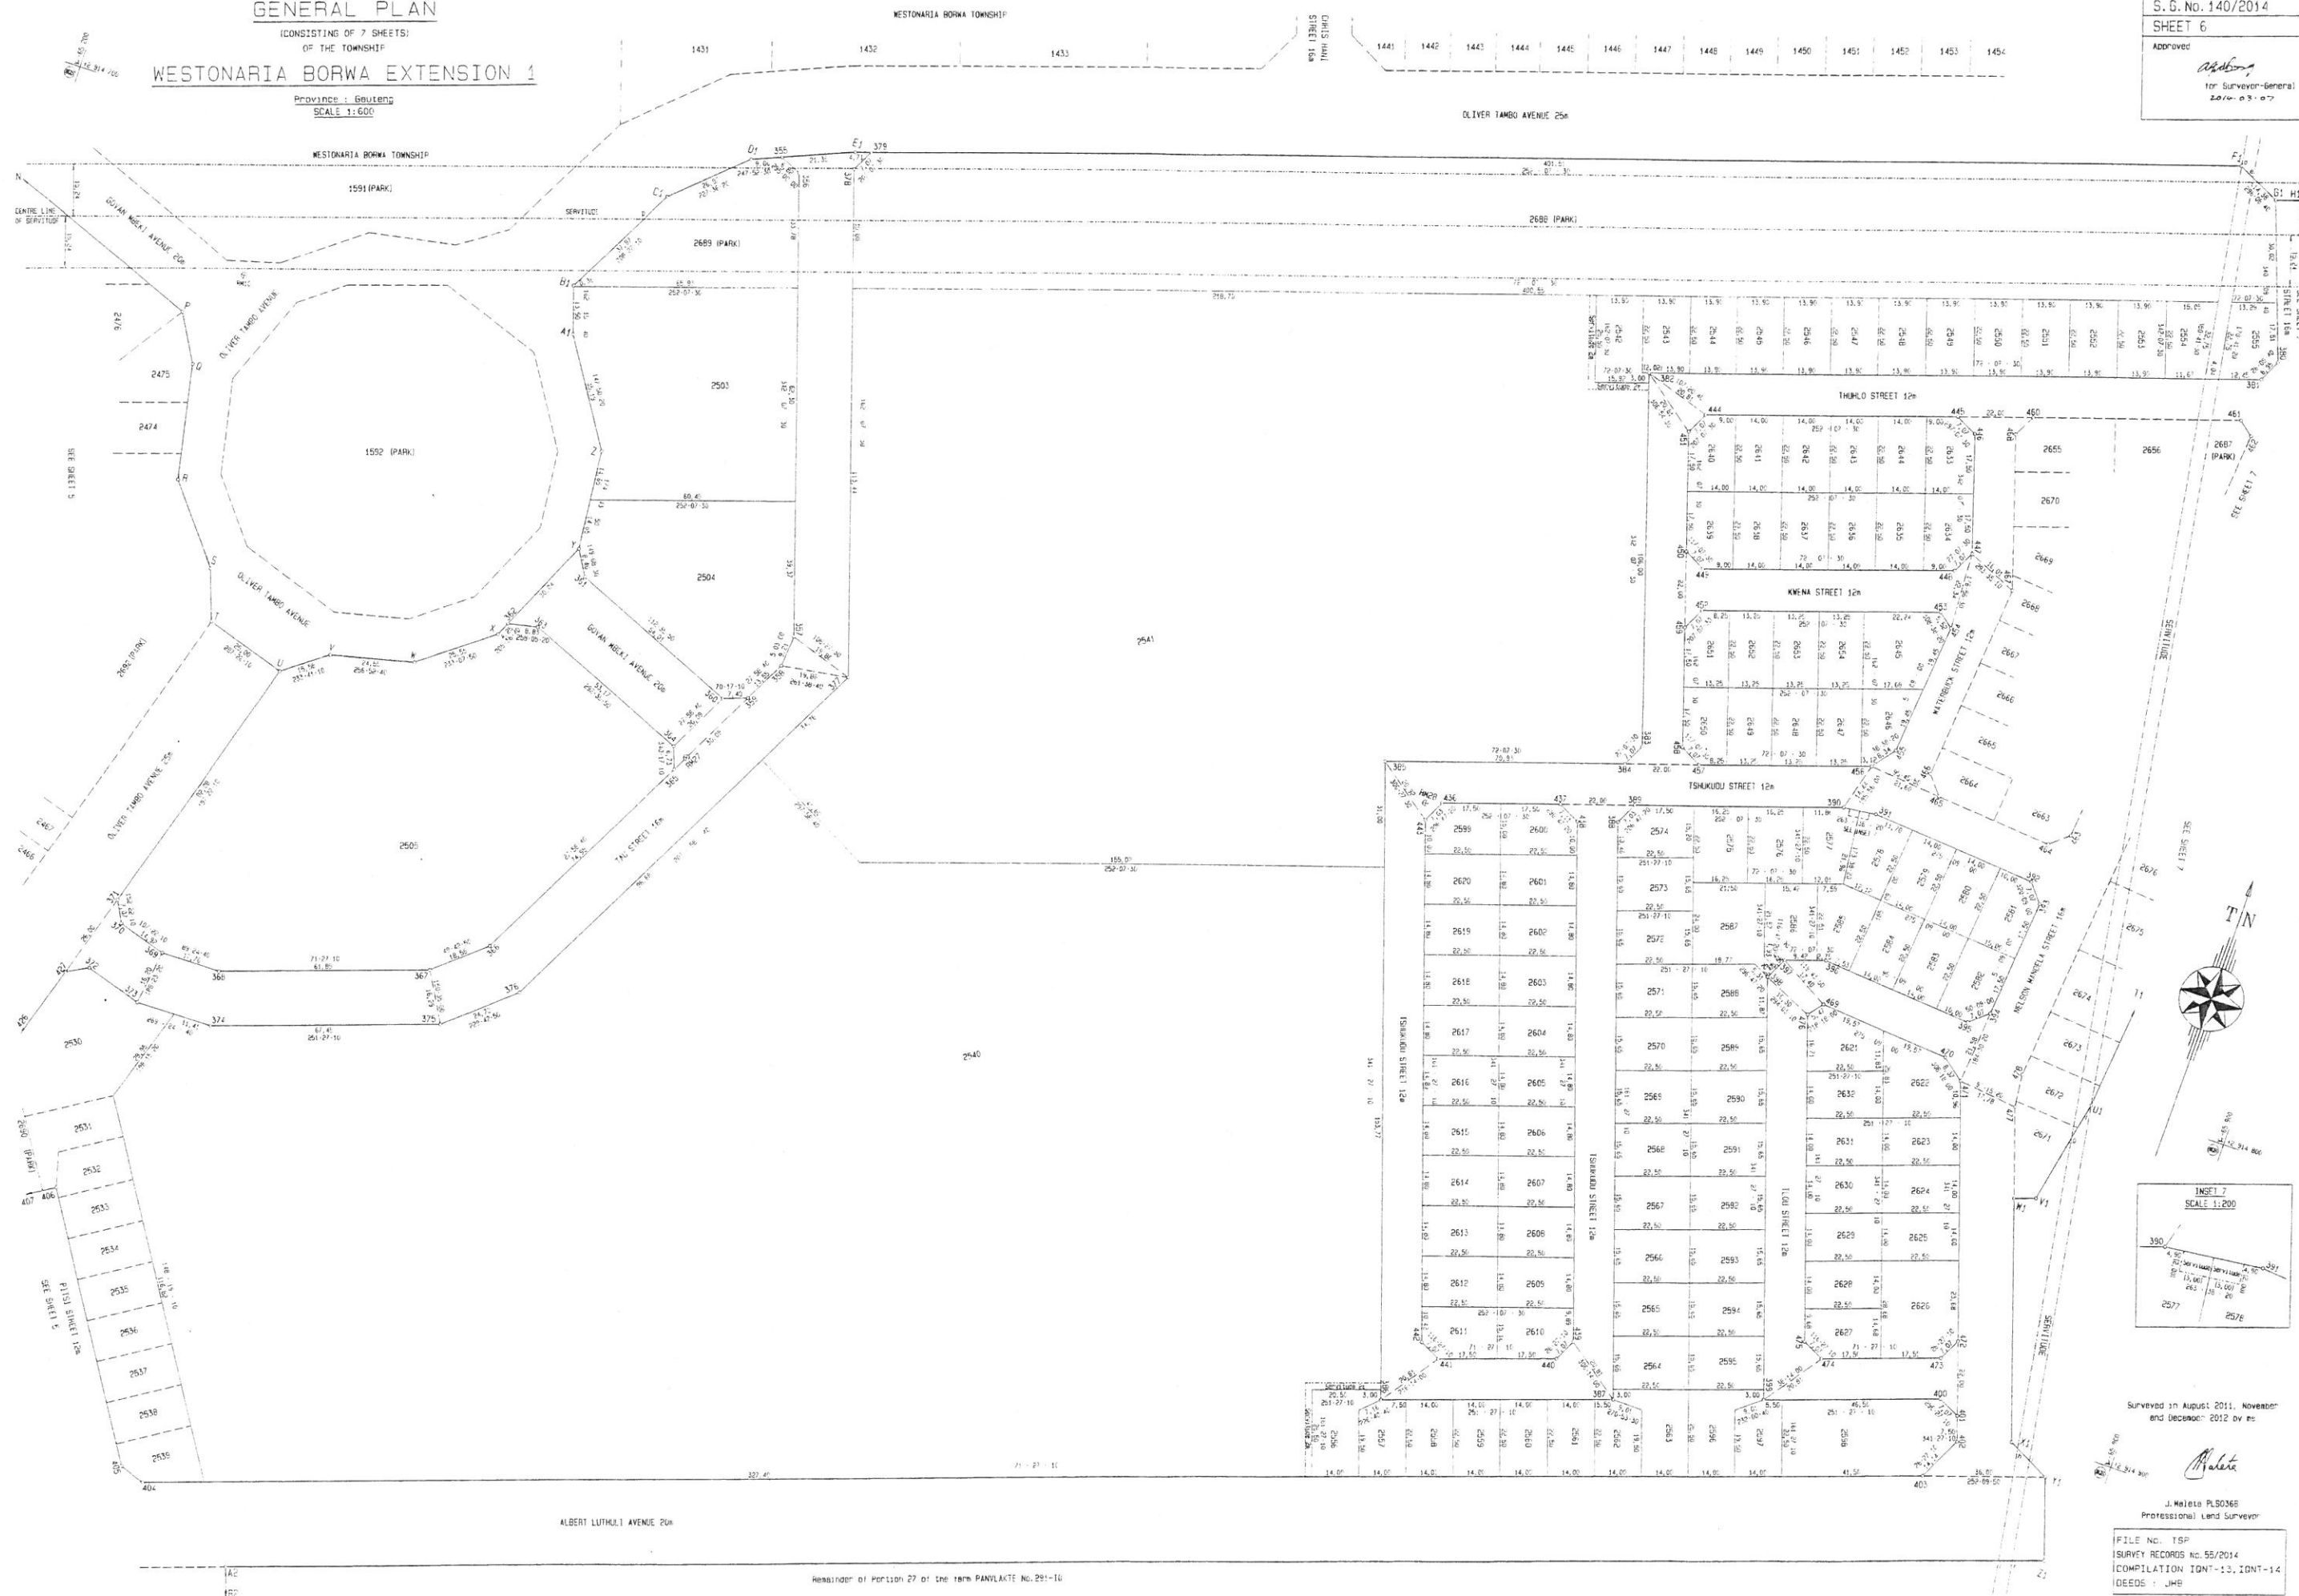

Surveyed in August 2011, November
and December 2012 by me

[Signature]


J. Molelele PL50368
Professional Land Surveyor

FILE NO. TSP
SURVEY RECORDS NO. 55/2014
COMPILATION TONT-13, TONT-14
DEEDS : JMB

Remainder of Portion 27 of the farm PANVLAKTE NO. 291-10

(CONSISTING OF .. SHEETS)
OF THE TOWNSHIP

Province : Gauteng
SCALE 1:600

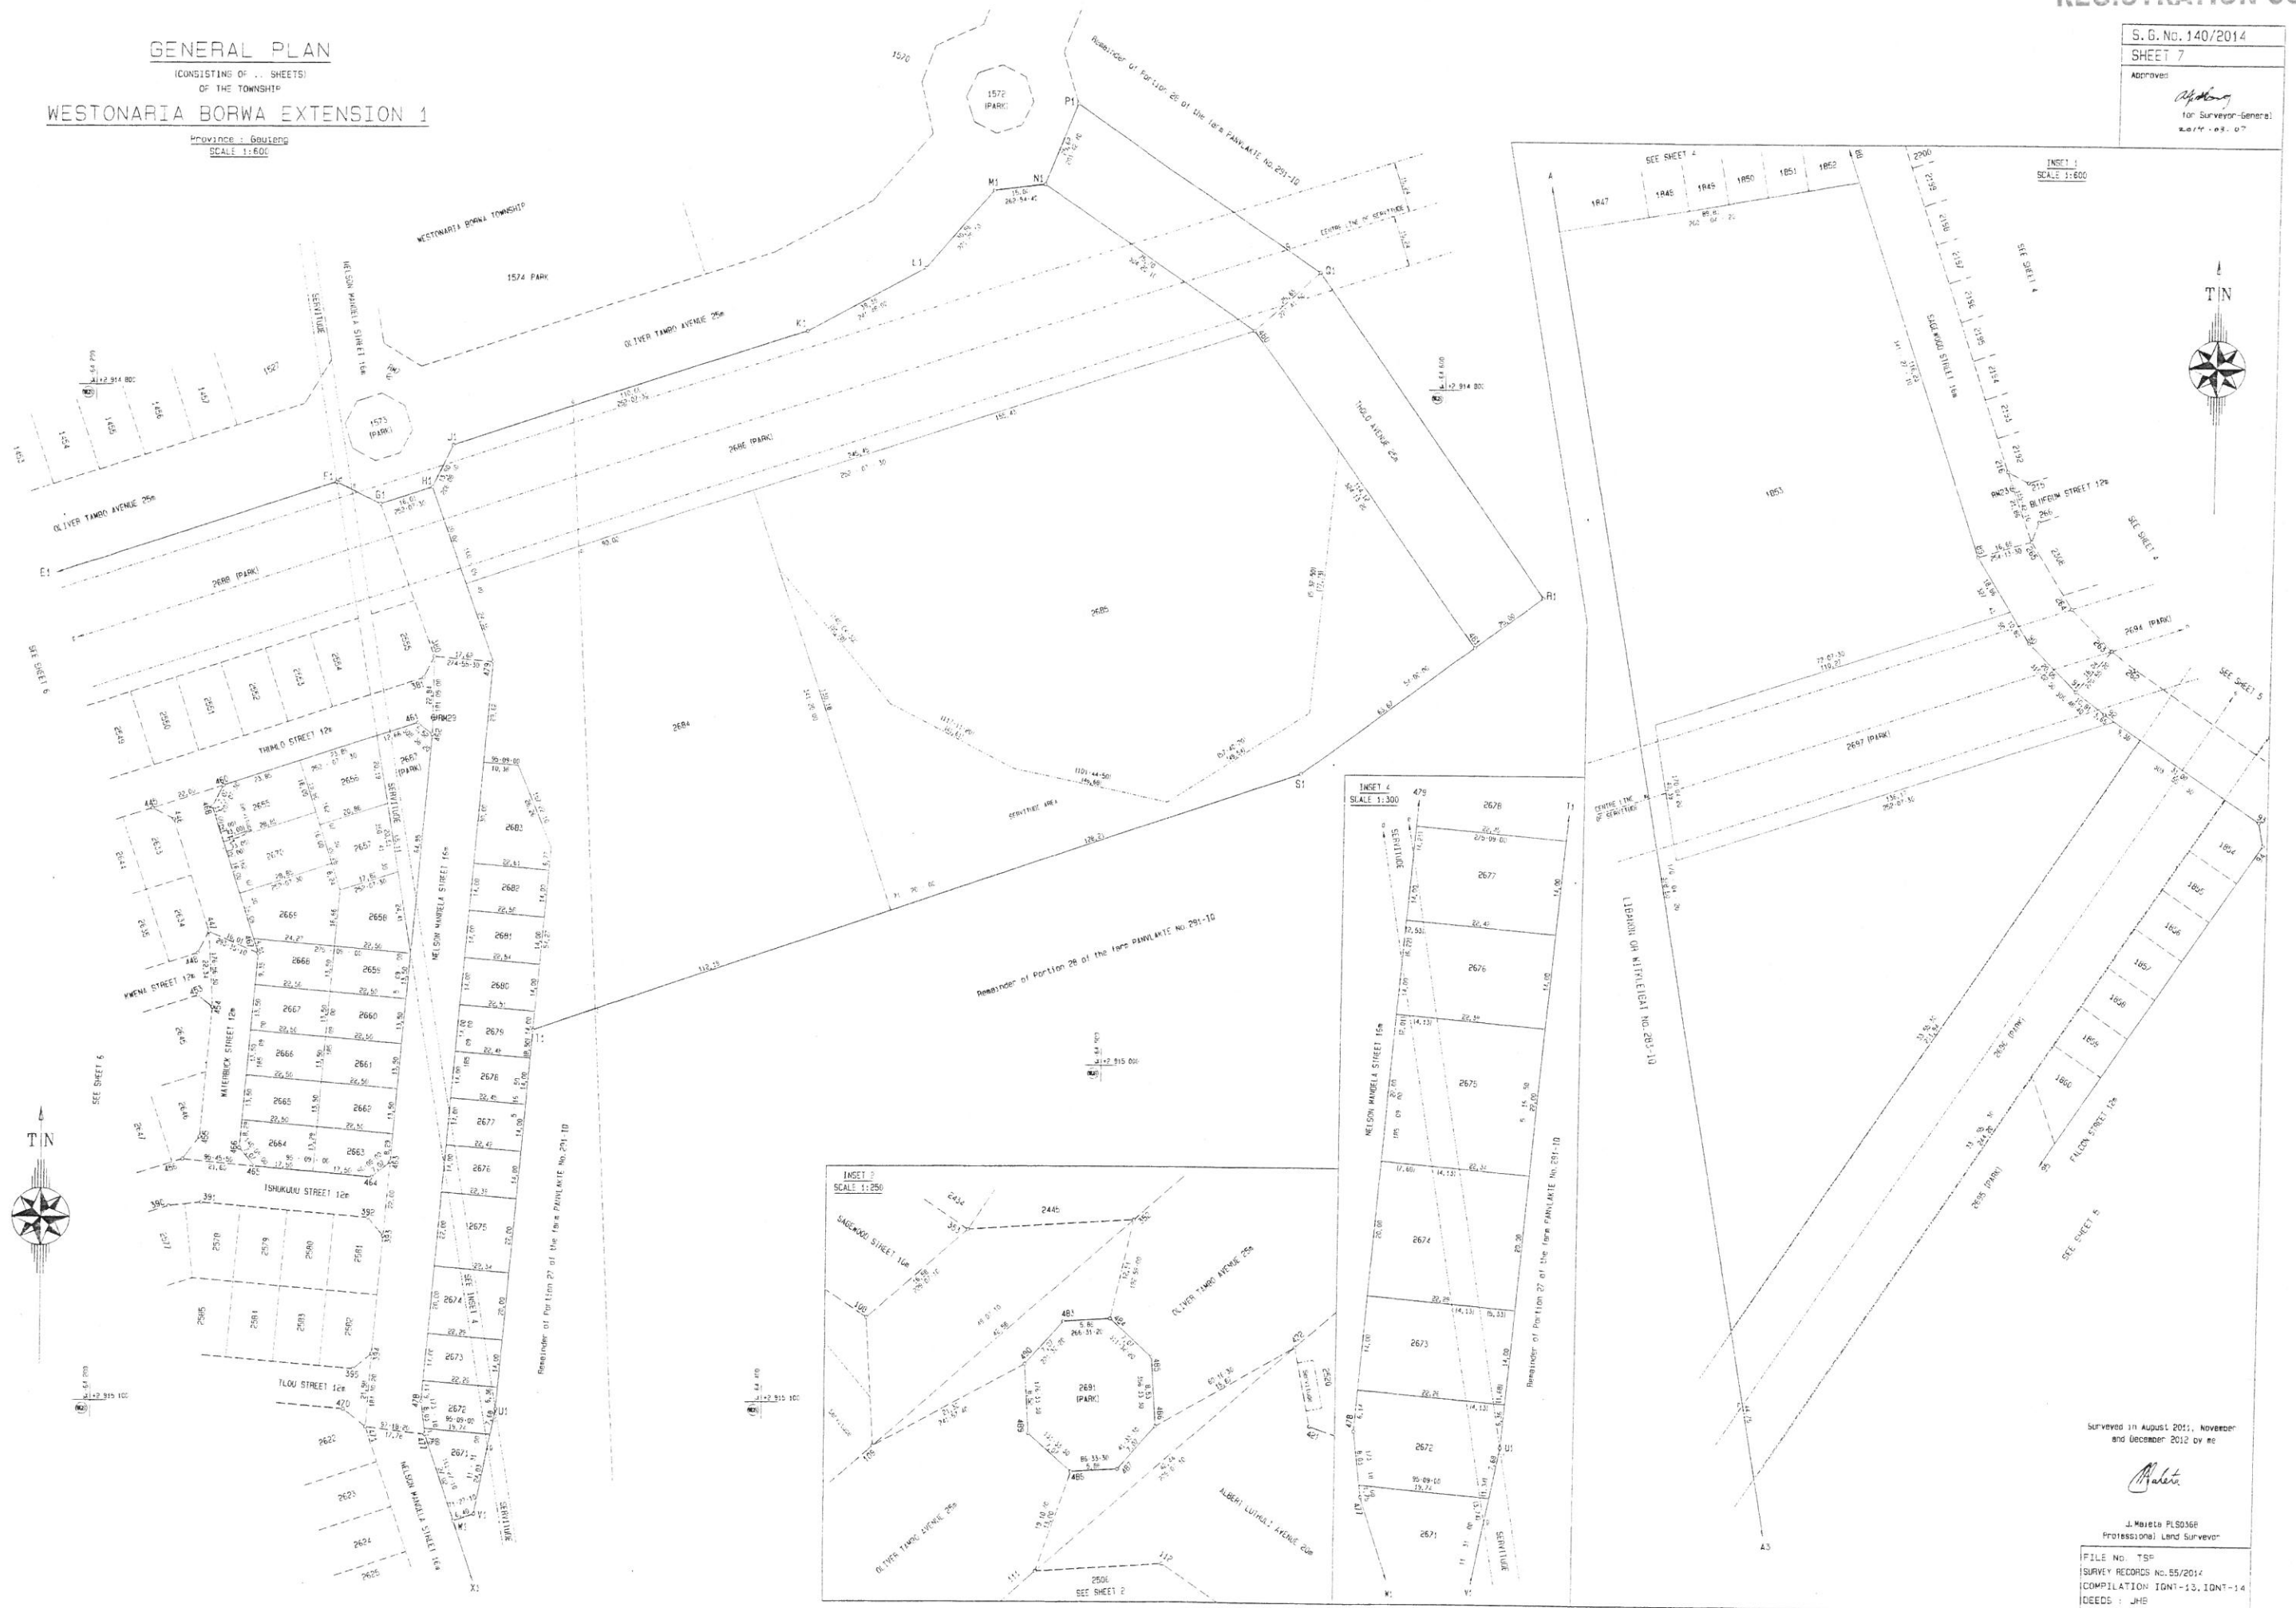

Surveyed in August 2011, November
and December 2012 by me

Paleta

J. Marek PLS0368
Professional Land Surveyor

FILE NO. TSP
SURVEY RECORDS No. 55/2014
COMPILATION IGNT-13, IGNT-14
DEEDS : JHE